


ECOFUSION DWELLING 1

GROUND FLOOR PLAN

1:100 @ A4

ROOM SCHEDULE

- 1 Parking
- 2 Mud Room / Laundry
- 3 Kitchen
- 4 Dining
- 5 Living
- 6 Outdoor Living
- 7 Drying Court
- 8 Water Tank
- 9 Dunny
- 10 Breakfast Bar

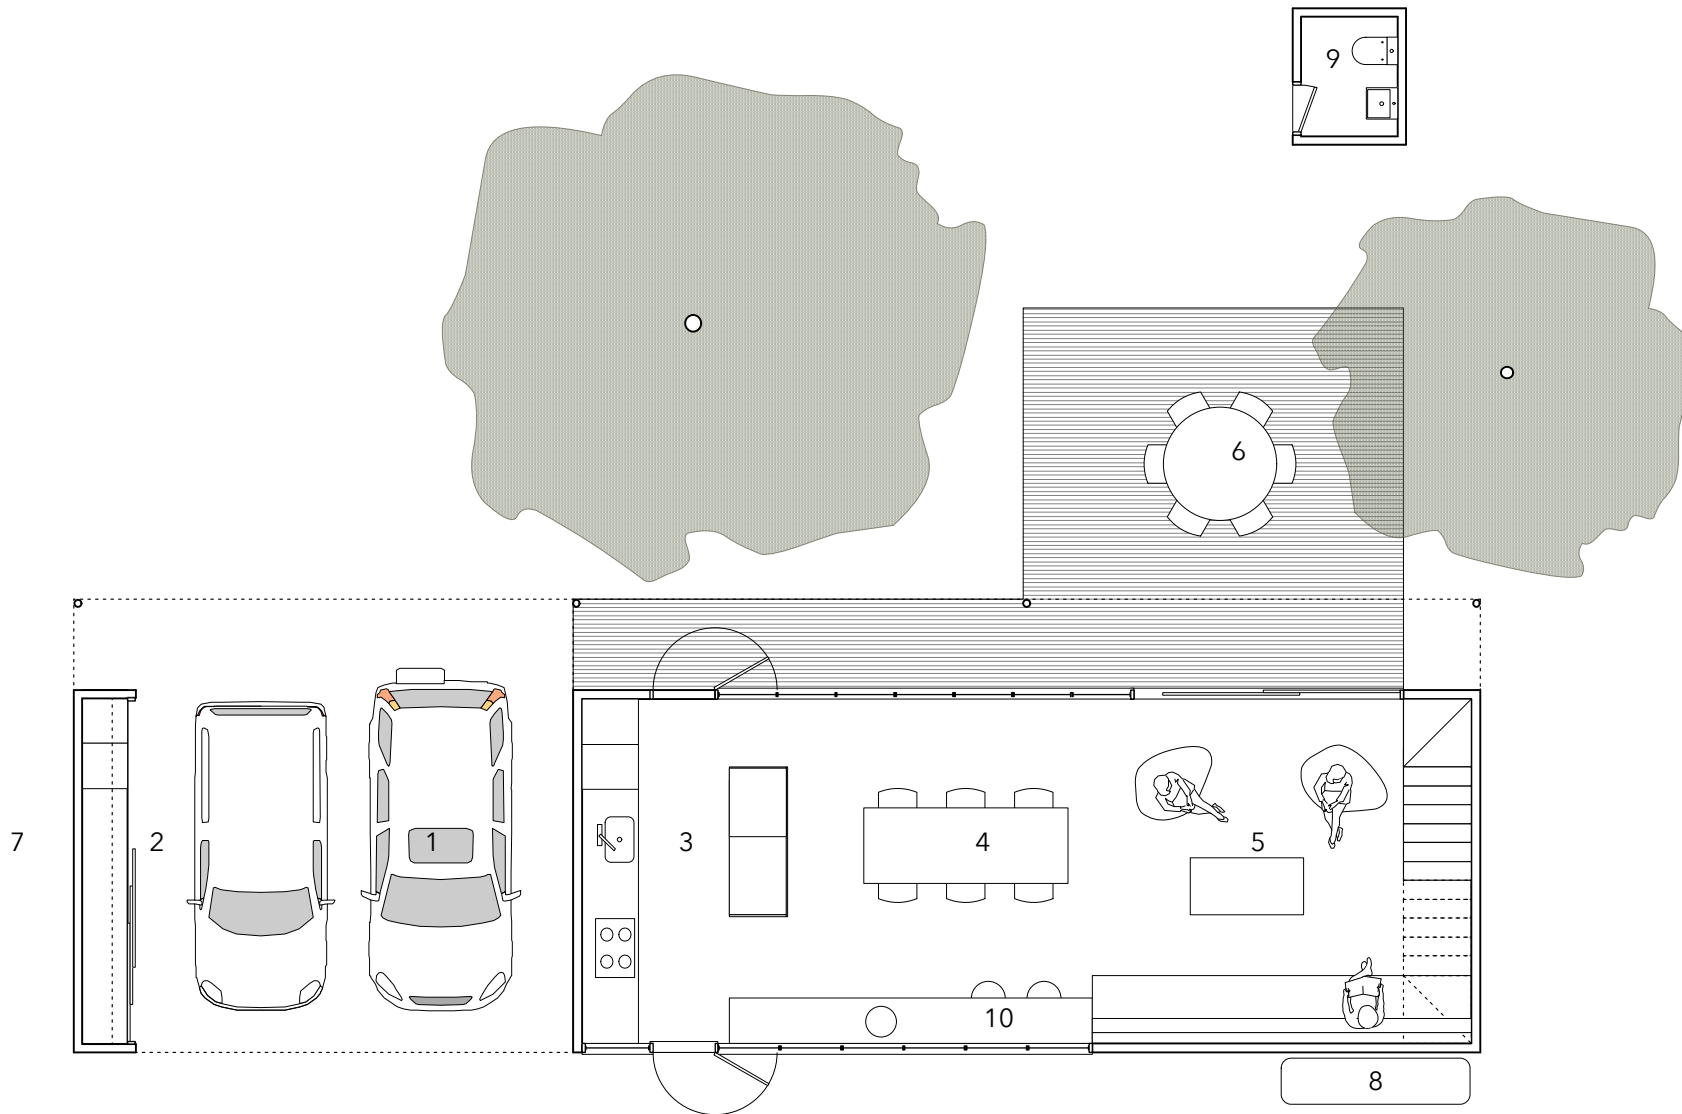

0 10 M


ECOFUSION DWELLING 1

UPPER FLOOR PLAN

1:100 @ A4

ROOM SCHEDULE

- 10 Ensuite
- 11 Bathroom
- 12 WIR
- 13 Bedroom
- 14 Bedroom
- 15 Bedroom
- 16 Living

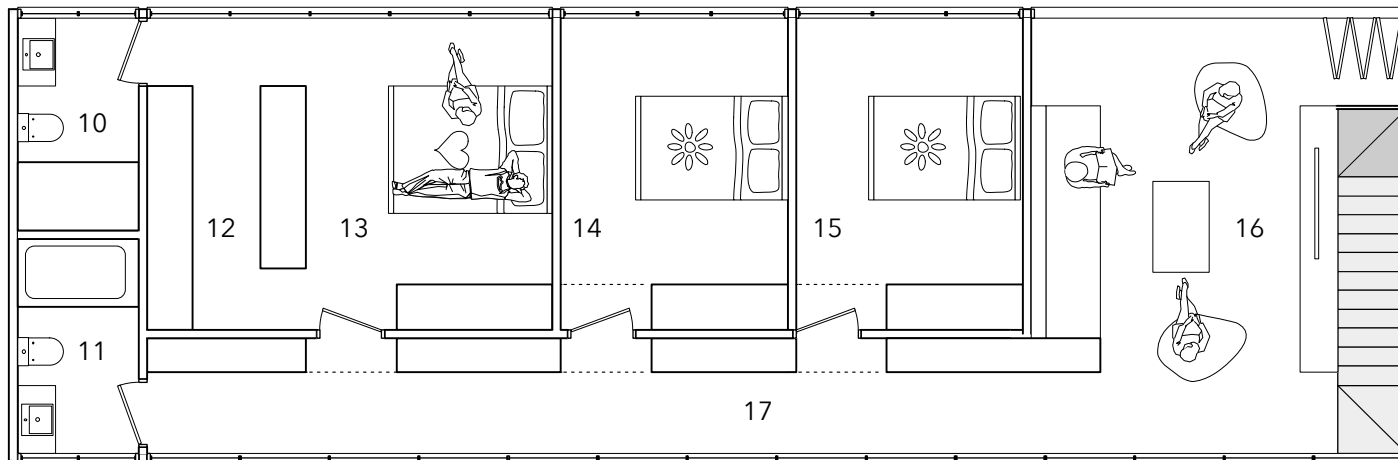

0 10 M



